
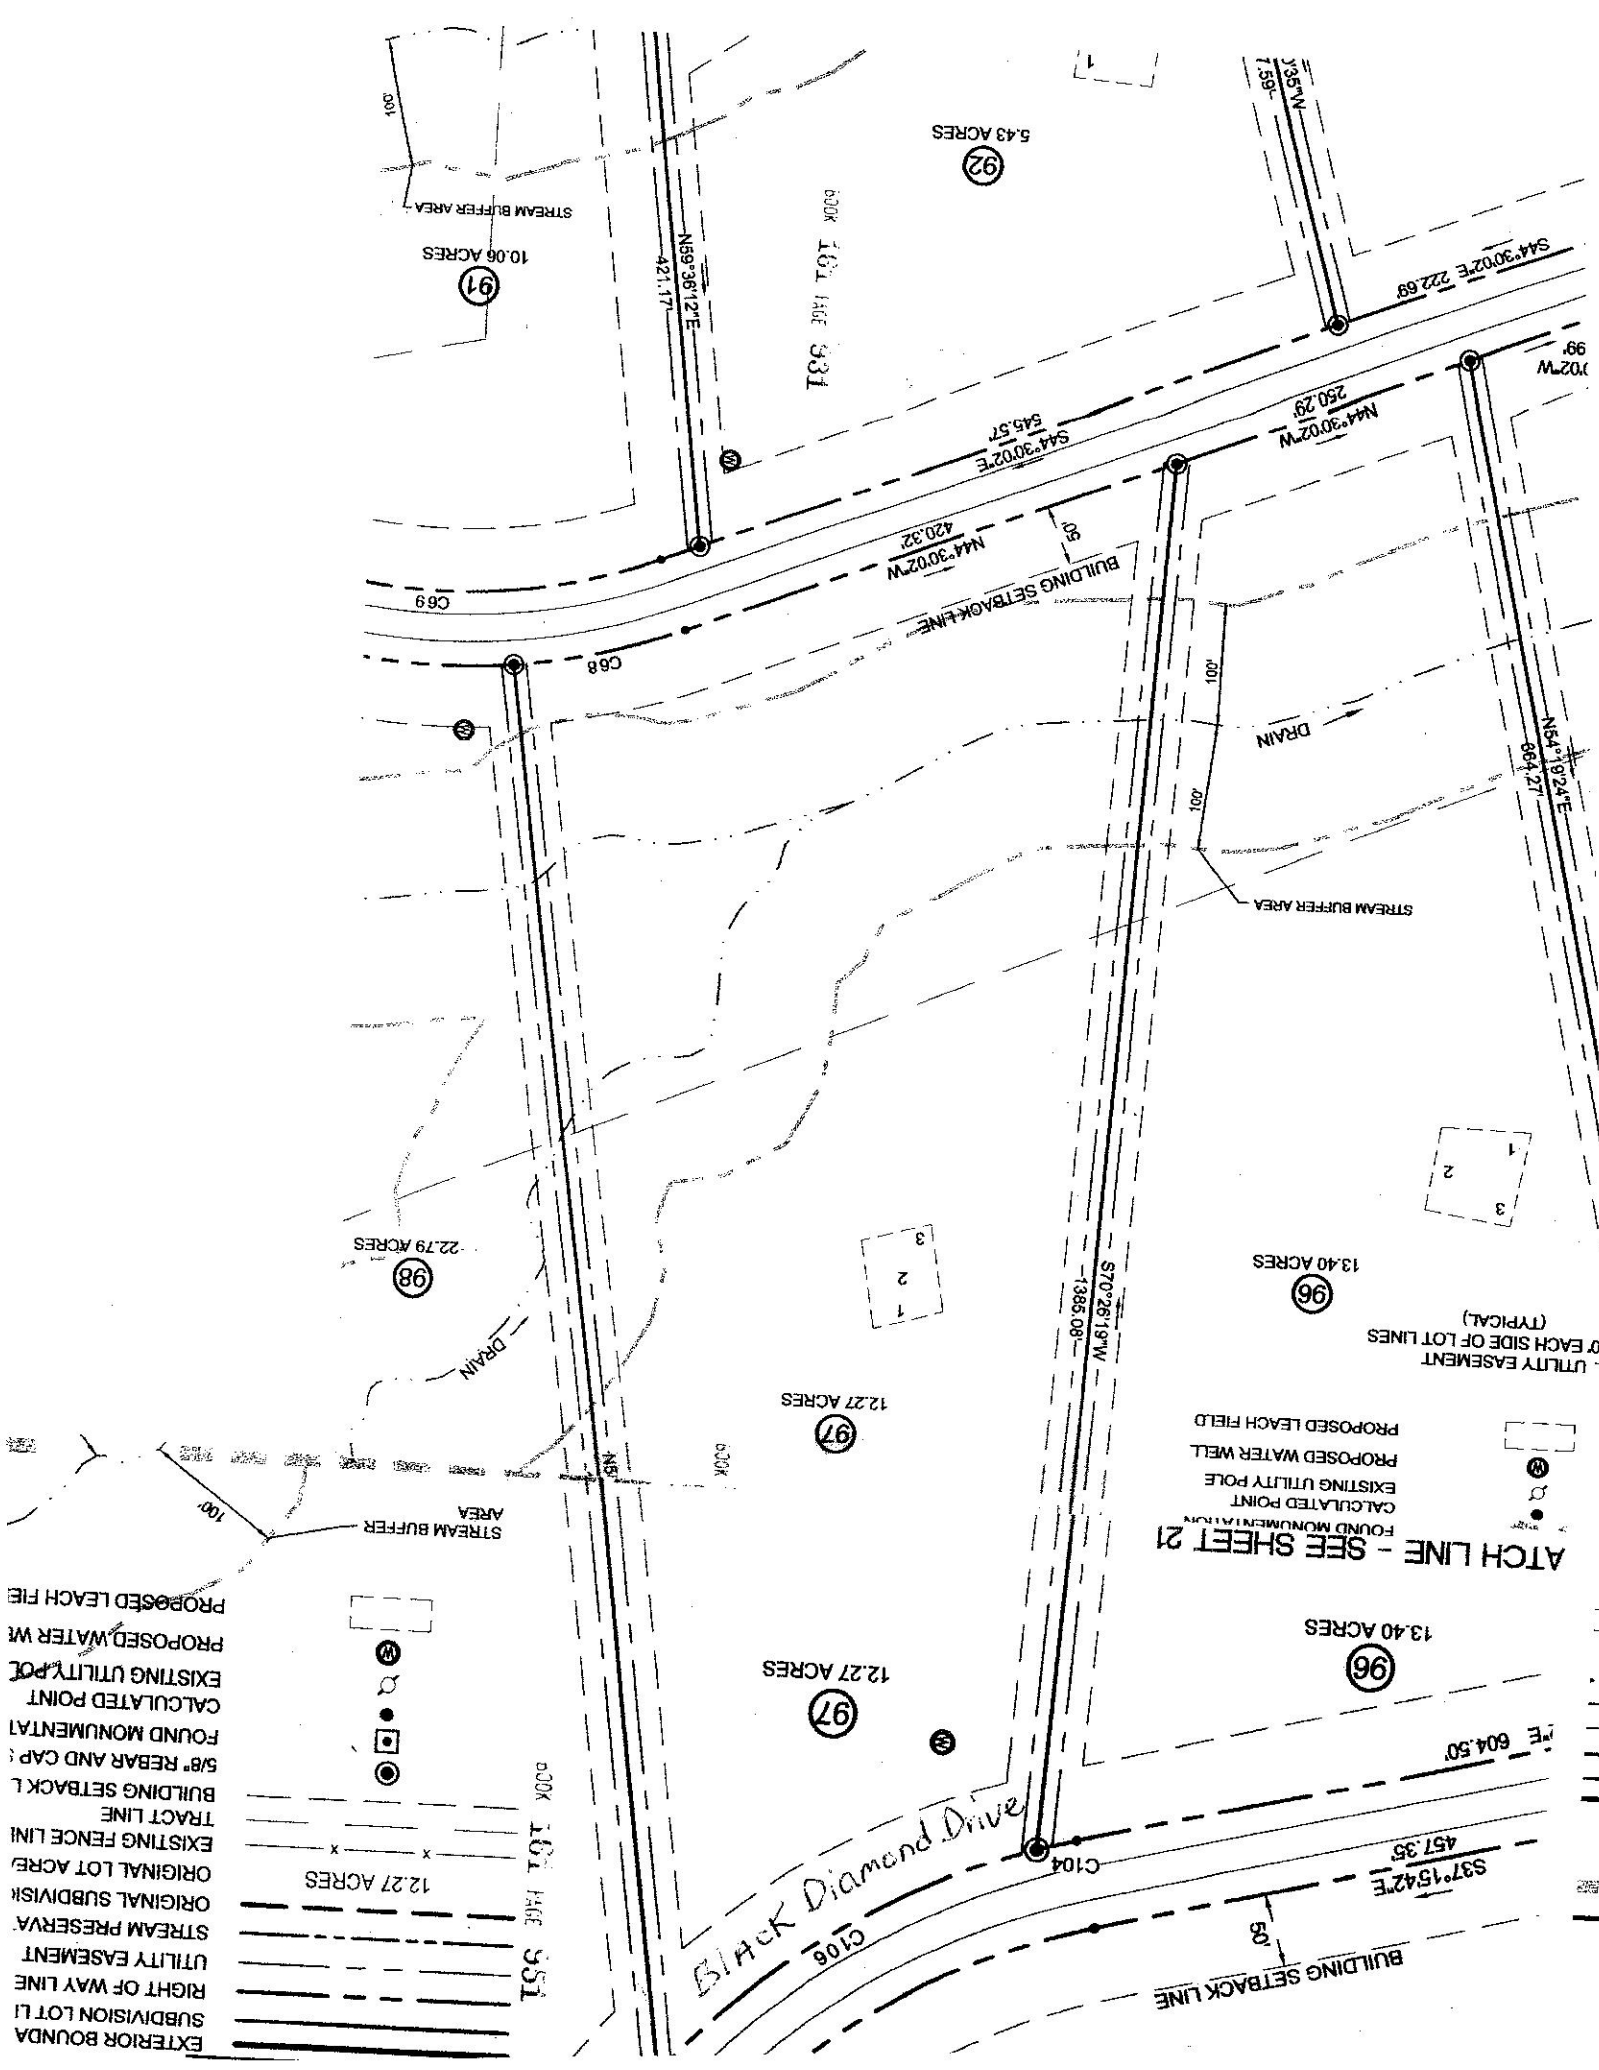


EXTERIOR BOUNDARY  
 SUBDIVISION LOT LINE  
 RIGHT OF WAY LINE  
 UTILITY EASEMENT  
 STREAM PRESERVATION  
 ORIGINAL SUBDIVISION  
 ORIGINAL LOT AREA  
 EXISTING FENCE LINE  
 TRACT LINE  
 BUILDING SETBACK LINE  
 5/8" REBAR AND CAP  
 FOUND MONUMENTAL  
 CALCULATED POINT  
 EXISTING UTILITY POLE  
 PROPOSED WATER WELL  
 PROPOSED LEACH FIELD

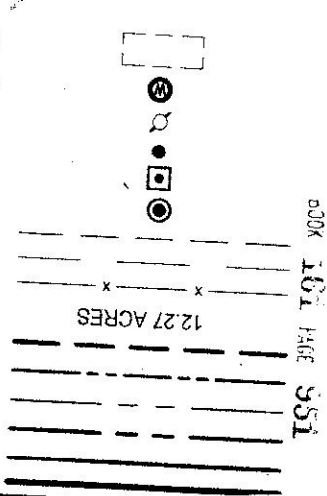

FOUND MONUMENTAL  
 CALCULATED POINT  
 EXISTING UTILITY POLE  
 PROPOSED WATER WELL  
 PROPOSED LEACH FIELD  
 UTILITY EASEMENT  
 OF EACH SIDE OF LOT LINES  
 (TYPICAL)

ATCH LINE - SEE SHEET 21

600K 101 H&E 331

BLACK DIAMOND DRIVE