

REAL COUNTY, TEXAS


Sur. 1537

1598.64 Acres
Mrs. Anna Patterson, et al.
to
Sam G. Harrison
April 28, 1937
Vol. 14, Pg. 151, D.

C.C.S.D. &
R.G.N.G. R.R. CO.

Tract No. 2
242.16 Acres
Estate of La Verna A. Taylor
to
Mary Lou Taylor Broom
October 25, 1996
Vol. 24, Pg. 544, R.P.R.

1" = 400'
SHOWN HEREON
METRIC FROM GPS
POSITIONS.

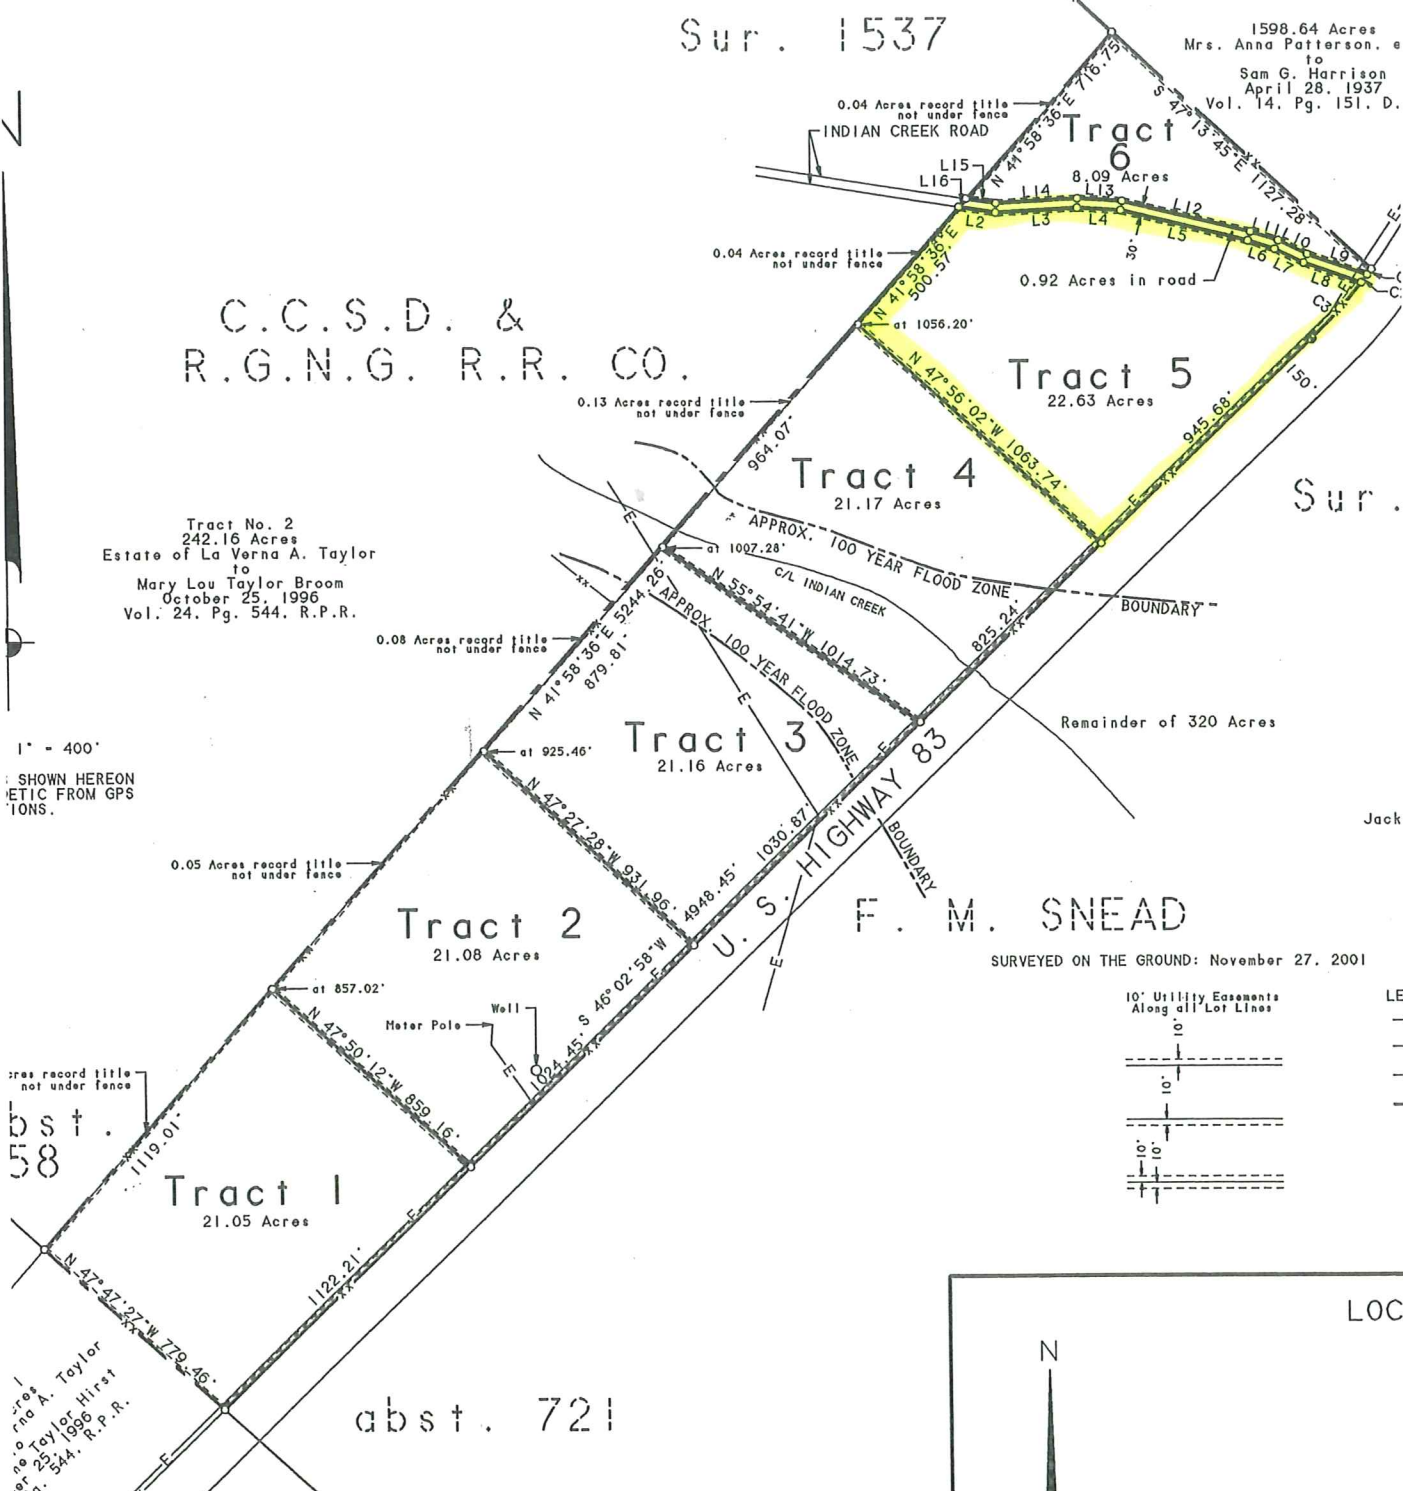

0.05 Acres record title not under fence
0.08 Acres record title not under fence
0.13 Acres record title not under fence
0.04 Acres record title not under fence
0.04 Acres record title not under fence


abst. 58
abst. 721
abst. 720

I. M. SNEAD

APPROXIMATE 100 YEAR FLOOD ZONE
SCALED FROM NATIONAL FLOOD INSURANCE PROGRAM
FIRM MAP COMMUNITY PANEL NO. 480978 0175 B
EFFECTIVE DATED JUNE 5, 1985.

LINE	BEARING	DISTANCE
L 1	N 43° 34' 33" E	510.03'
L 2	S 81° 05' 18" E	120.15'
L 3	N 87° 09' 32" E	268.03'
L 4	S 86° 27' 10" E	141.29'
L 5	S 76° 18' 55" E	419.55'
L 6	S 72° 26' 11" E	89.92'
L 7	S 63° 58' 00" E	102.28'
L 8	S 70° 52' 01" E	195.65'
L 9	N 70° 52' 01" W	204.01'
L 10	N 63° 58' 00" W	102.69'
L 11	N 72° 26' 11" W	93.15'
L 12	N 76° 18' 55" W	423.23'
L 13	N 86° 27' 10" W	145.63'
L 14	S 87° 09' 32" W	266.62'
L 15	N 81° 05' 18" W	97.53'
L 16	N 41° 58' 36" E	35.80'

CURVE	DELTA ANGLE	RADIUS	ARC	TANGENT	CHORD	CHORD BEARING
C 1	00° 43' 12"	1834.81'	23.06'	11.53'	23.06'	S 36° 59' 22" W
C 2	00° 59' 21"	1834.81'	31.67'	15.84'	31.67'	S 37° 50' 38" W

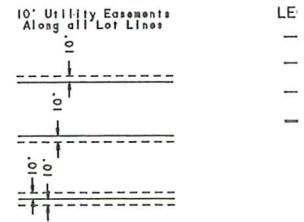

SURVEYED ON THE GROUND: November 27, 2001

F. M. SNEAD

