
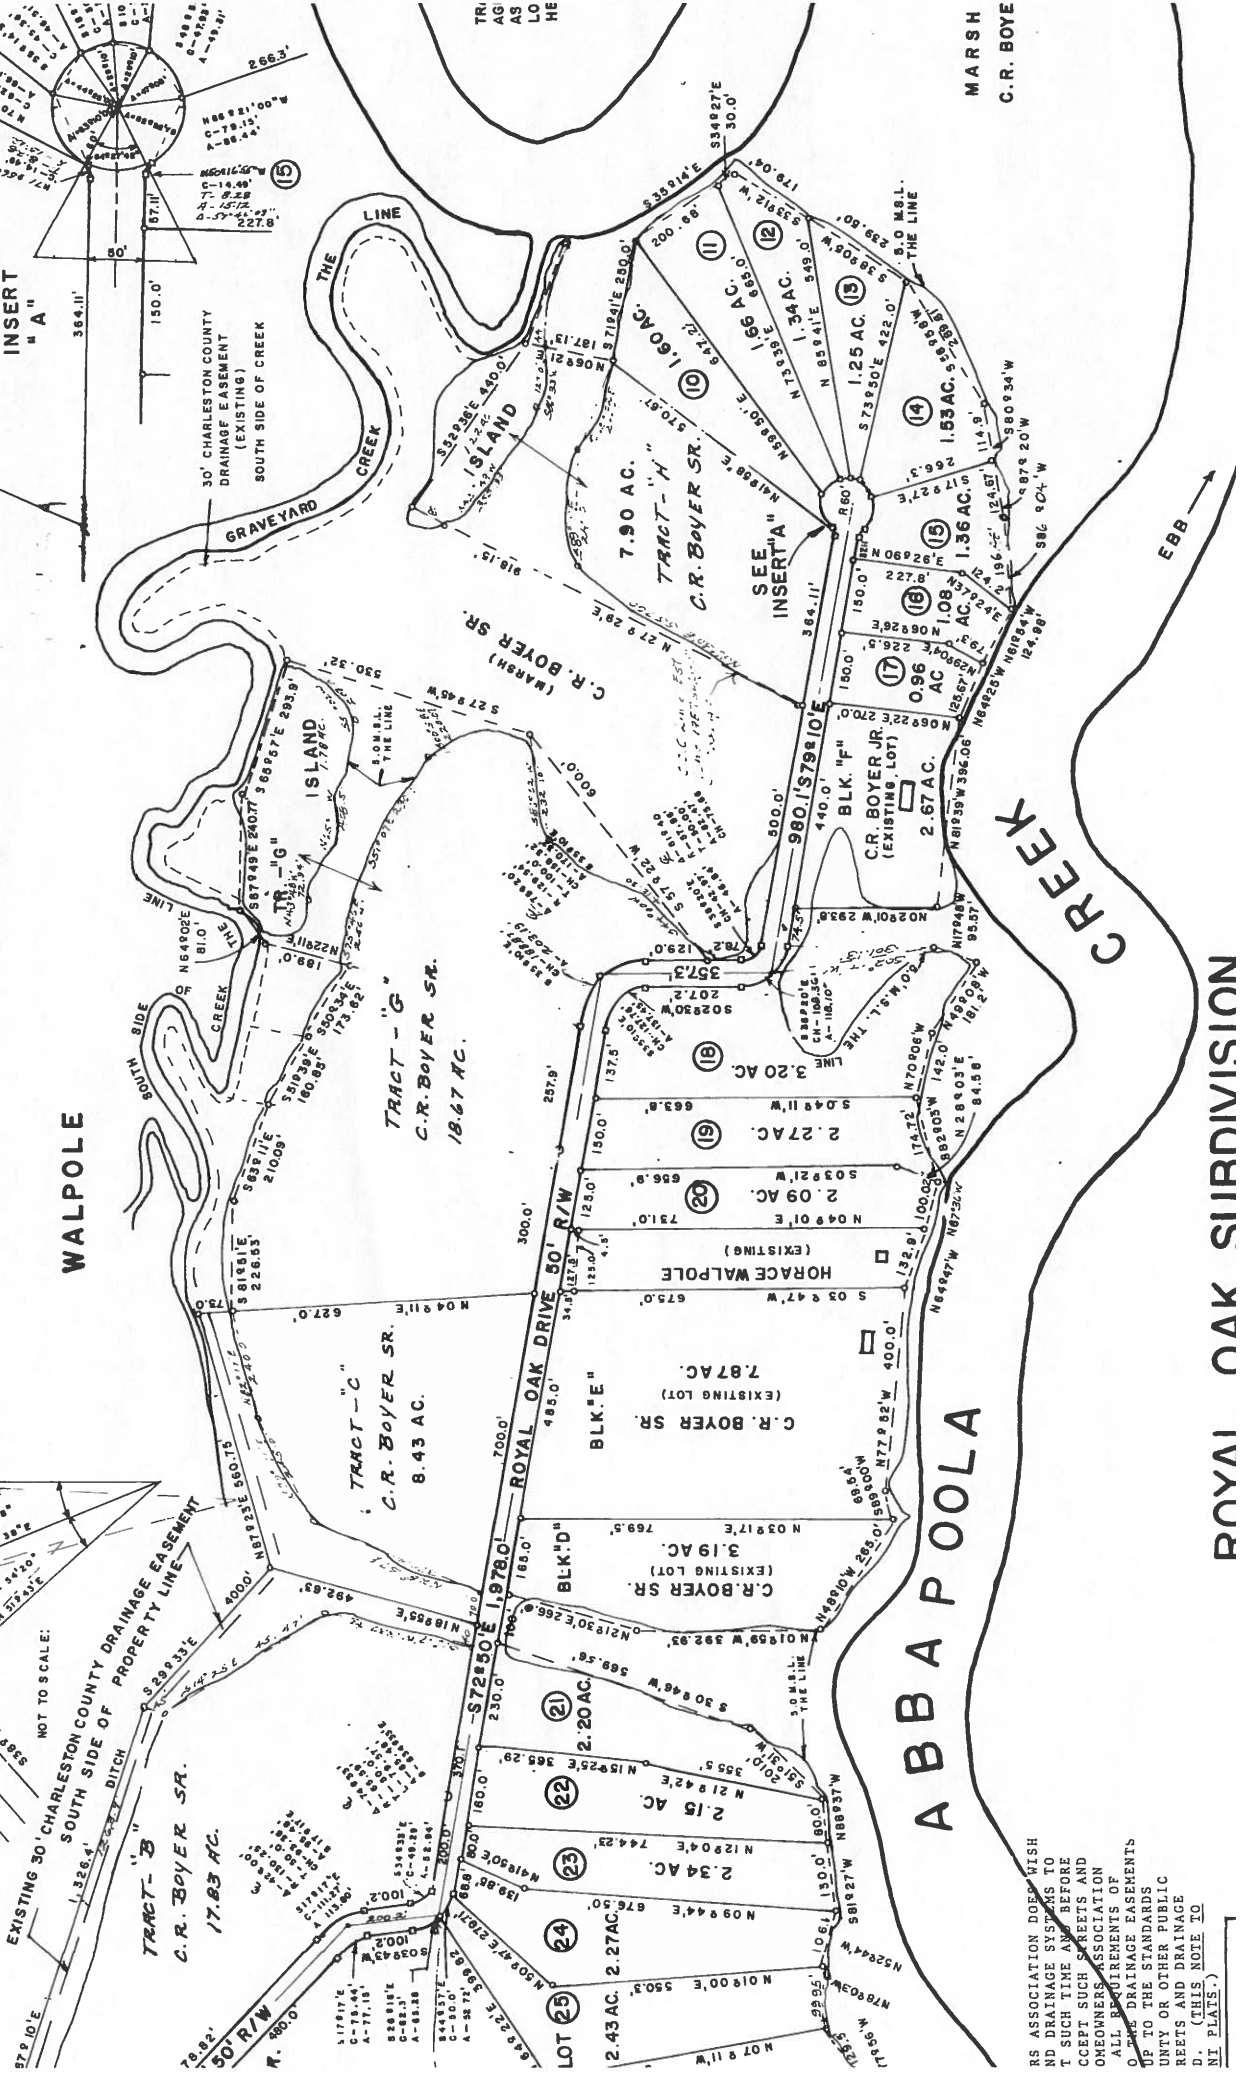
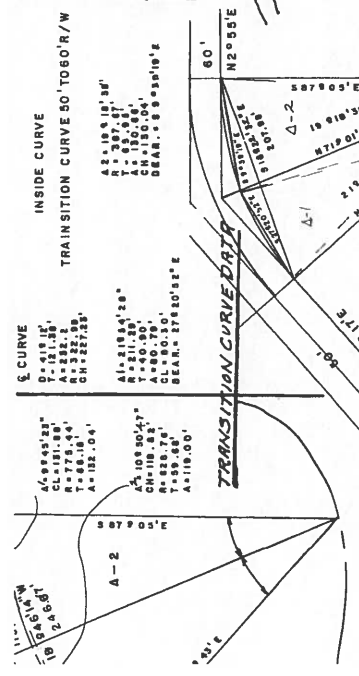
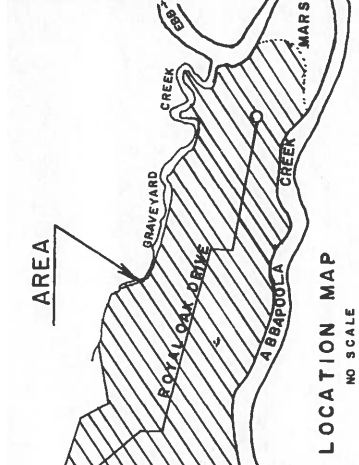
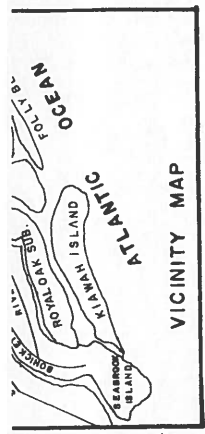


NECESSARY MARKERS HAVE BEEN INSTALLED
THE PRECISION IS 1/10,000

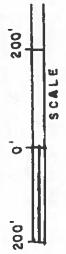

30' CHARLESTON COUNTY
DRAINAGE EASEMENT
(EXISTING)
SOUTH SIDE OF CREEK

30' CHARLESTON COUNTY
DRAINAGE EASEMENT
(EXISTING)
SOUTH SIDE OF CREEK

30' CHARLESTON COUNTY
DRAINAGE EASEMENT
(EXISTING)
SOUTH SIDE OF PROPERTY LINE

MARSH
C. R. BOYE

ROYAL OAK SUBDIVISION

RS ASSOCIATION DOES NOT
