




**Landtech**  
SERVICES, INC.

672-C Ball Great Road  
P.O. Box 669  
Hawesee, Georgia 30546  
706-896-2000




UNION COUNTY, GEORGIA  
FILED & RECORDED: November 3, 2004  
AT 10:26 P.M.  
BOOK 55 PAGE 57  
C. S. C.

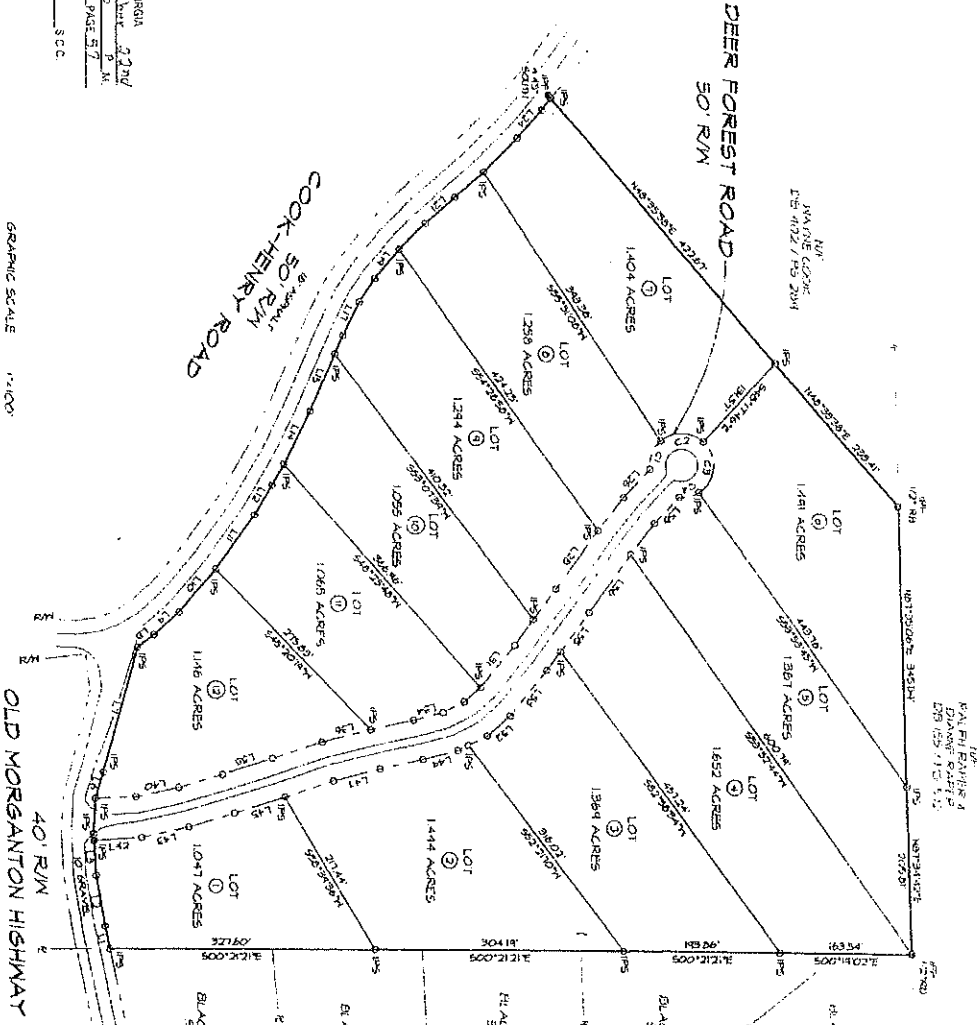

FINAL PLAT FOR  
**DEER FOREST SUBDIVISION**  
LAND LOT 89, 90 DISTRICT 191 SECTION  
UNION COUNTY, GEORGIA

|                               |         |         |
|-------------------------------|---------|---------|
| FIELD                         | DATE    | DATE    |
| SCALE 1" = 100'               | 9/10/04 | 9/10/04 |
| JOB # 2445-955                |         |         |
| FILE # 2445-BDRY PRD          |         |         |
| SHEET # 2 OF 2                |         |         |
| DRAWN BY J.H. CHECKED BY J.A. |         |         |

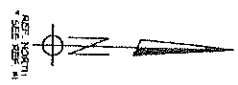

TOTAL AREA = 18,710 ACRES  
11/2/04