


LENNING LAND SURVEYING
 2128 LEWISTON PLANK RD.
 BURKEVILLE VA 23922
 434-767-9940

R.F.=ROD FOUND
 R.S.=ROD SET

This survey has been
 recorded at Lunenburg
 Courthouse on 3-21-16

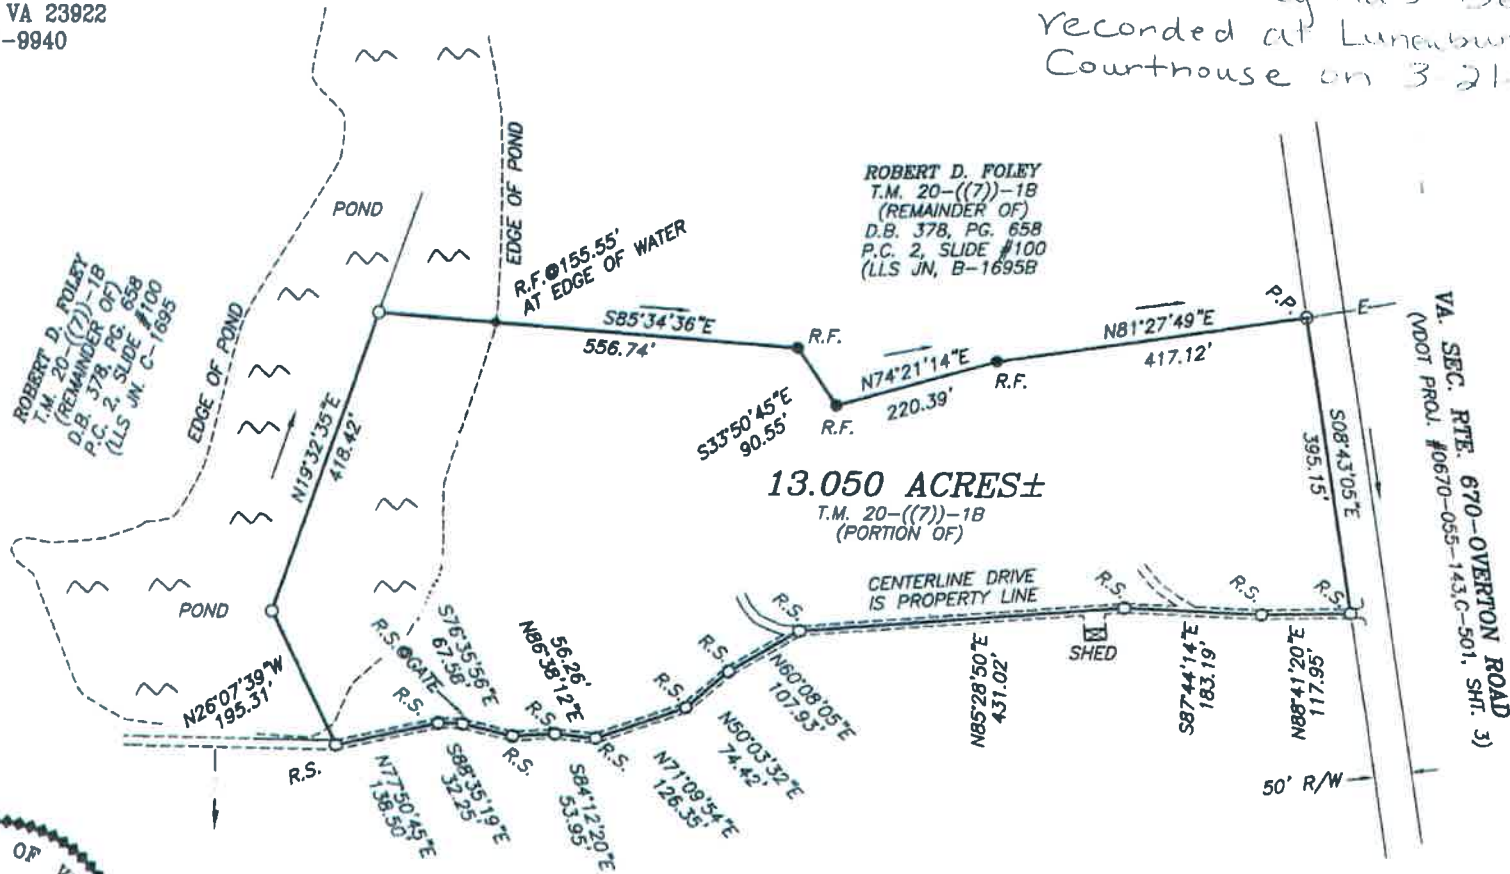

13.050 ACRES±
 T.M. 20-((7))-1B
 (PORTION OF)

ROBERT D. FOLEY
 T.M. 20-((7))-1B
 (REMAINDER OF)
 D.B. 378, PG. 658
 P.C. 2, SLIDE #100
 (LLS JN, B-1695B)

ROBERT D. FOLEY
 T.M. 20-((7))-1B
 (REMAINDER OF)
 D.B. 378, PG. 658
 P.C. 2, SLIDE #100
 (LLS JN, C-1695)



**SURVEY SHOWING 13.050 ACRES± OF LAND
 BEING A PORTION OF PROPERTY CONVEYED TO
 ROBERT D. FOLEY IN D.B. 378, PG. 658
 LOCATED IN PLEASANT GROVE MAG. DIST.
 LUNENBURG CO., VA.
 1"=200' JANUARY 08, 2016**

JN. B-1695A

JN. B-1695A