


Plat Of Survey Of A Portion Of CLIFFORD PARSON PROPERTY

769

Sherman District, Hampshire County, West Virginia

Reference: Deed Book 293, Page 248

Contains 21.213 Acres

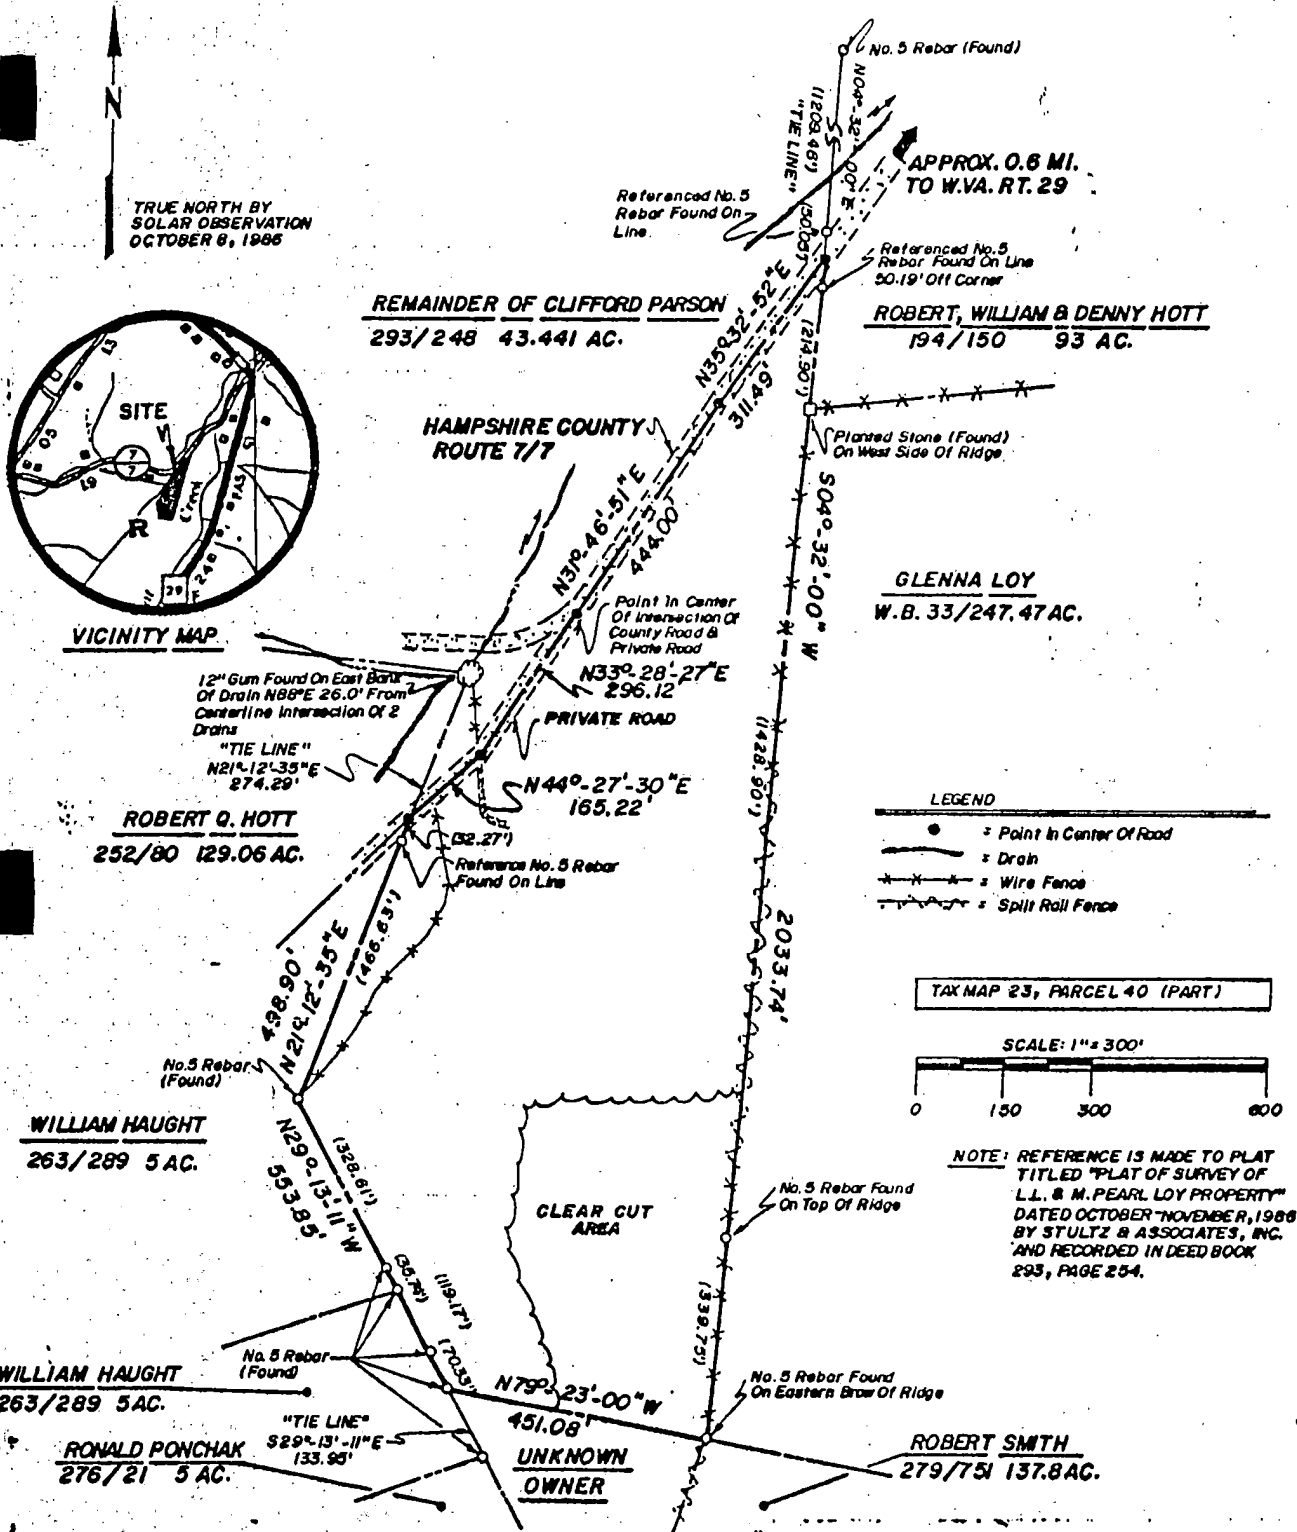


CERTIFICATE

I, Charles P. Dawson, certify that this map was drawn from an actual field survey with an error of closure of 1:13,728 and is prepared in accordance with Section 9 of the Rules and Regulations For The Practice Of Land Surveying In W. Va.

Witness my hand and seal this 16th day of November, 1987

Charles P. Dawson
CHARLES P. DAWSON, LIC. LAND SURVEYOR
LICENSE NO. 808

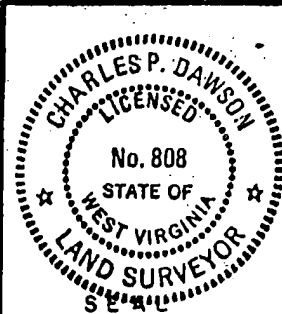

STULTZ & ASSOCIATES, INC.

Engineers - Planners - Surveyors
Romney, West Virginia - 26757

File No. _____ Client ROBERT HOTT
Surveyed By EJM Date 10-11/88
Drawn By BAR Date 11/87
Satisfactory To _____
Date _____

STATE OF WEST VIRGINIA, County of Hampshire, to-wit

Be it remembered that on the 11th day of April, 1988, at 11:39 A M., this Deed & Plat was presented in the Clerk's Office of the County Commission of said County and with the certificate thereof annexed, admitted to record.

Attest *Nancy C. Feller* Clerk
County Commission, Hampshire County, W. Va.