



LINE	BEARING	DIS
L1	N 18°39'58" W	
L2	N 24°50'16" W	
L3	N 62°33'39" E	
L4	N 68°20'27" E	1
L5	S 79°50'57" E	1
L6	S 16°49'18" E	
L7	S 79°07'21" E	
L8	N 43°58'05" E	

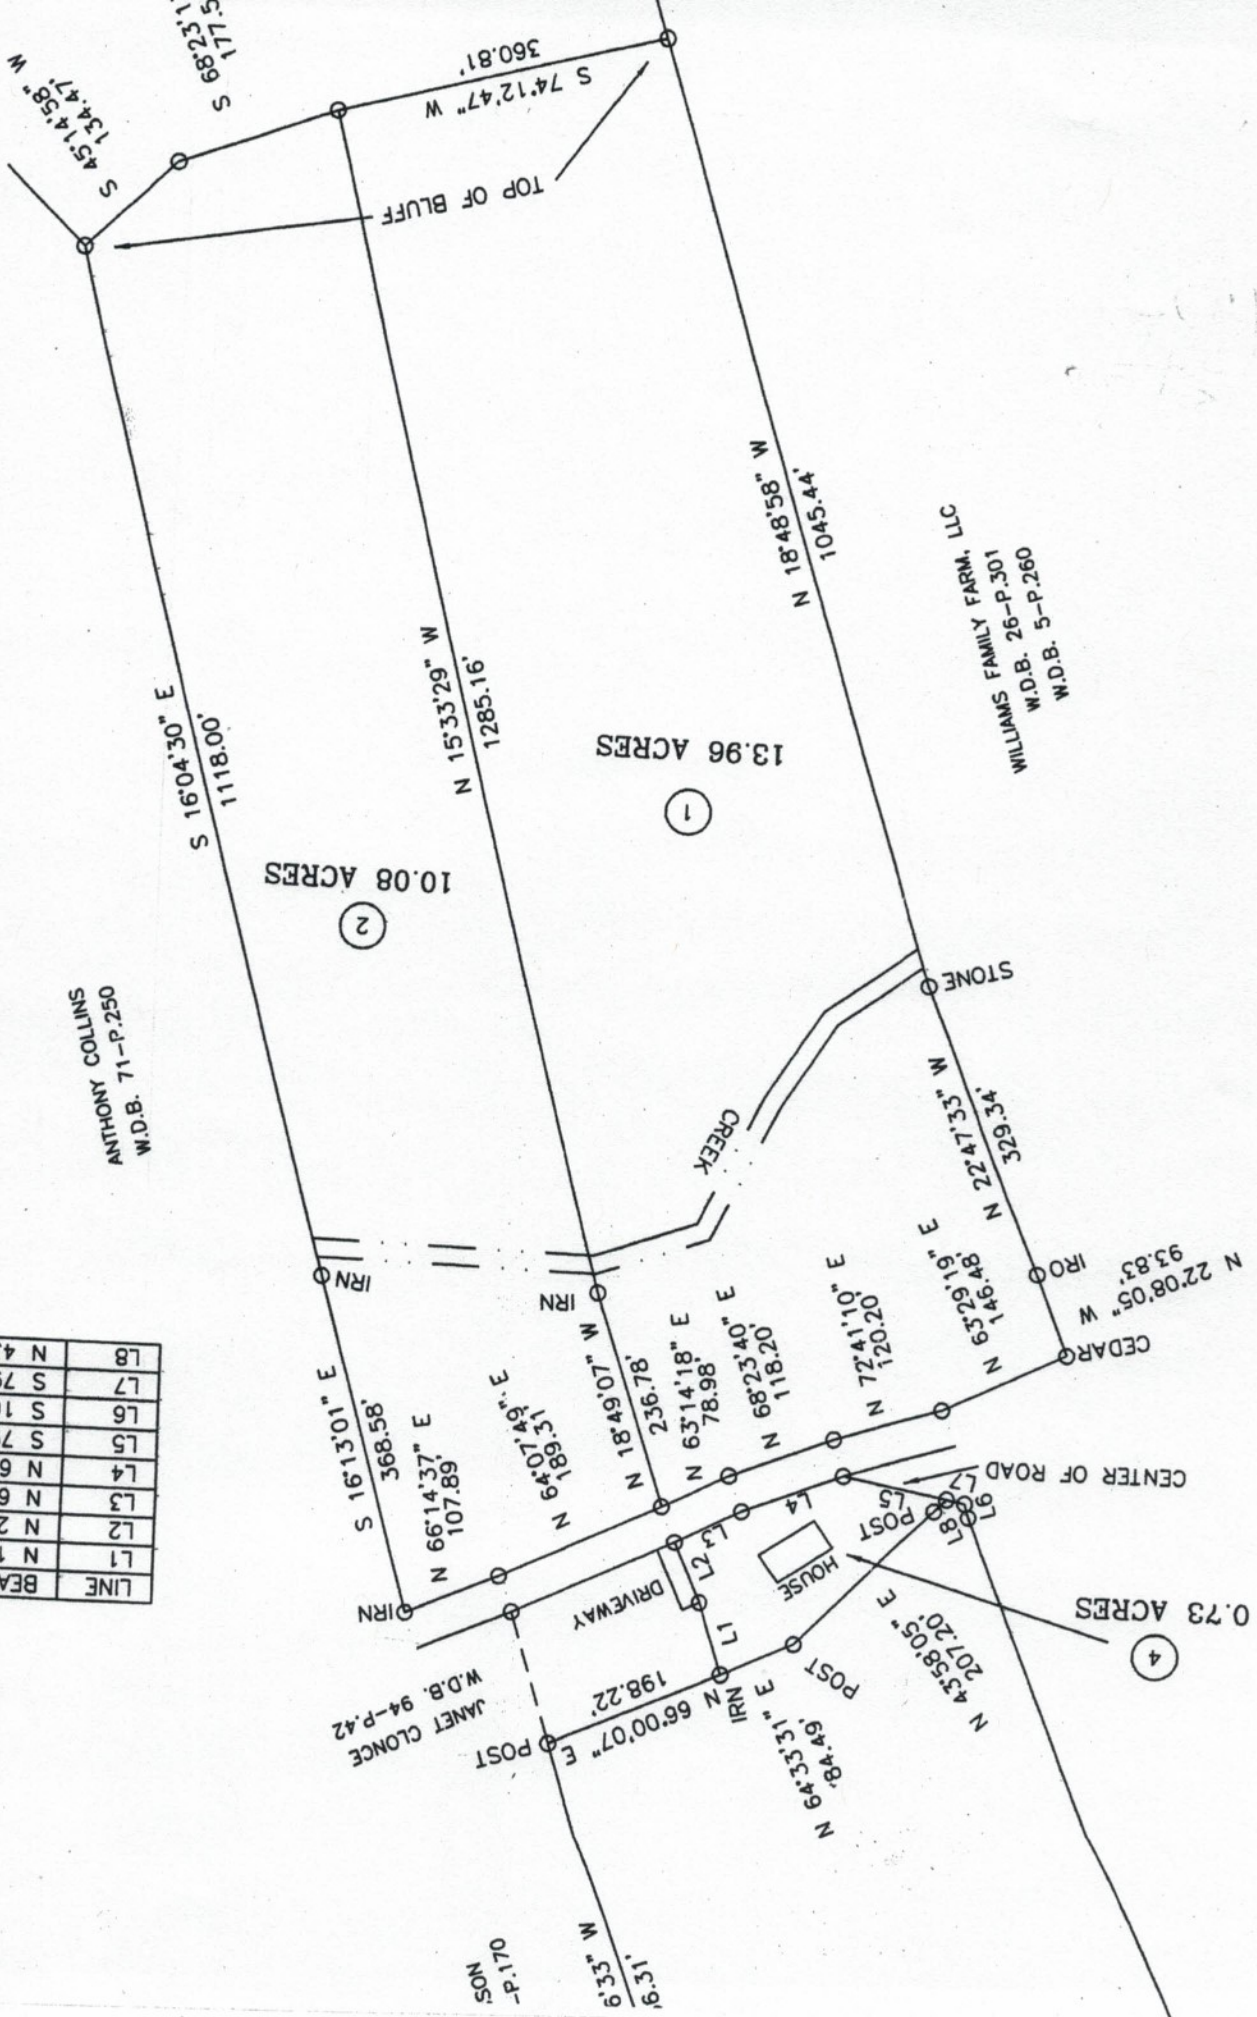

LINE	BEARING	DISTANCE
L1	N 18°39'58" W	80.79'
L2	N 24°50'16" W	69.91'
L3	N 62°33'39" E	78.78'
L4	N 68°20'27" E	114.89'
L5	S 79°50'57" E	113.28'
L6	S 16°49'18" E	15.16'
L7	S 79°07'21" E	19.78'
L8	N 43°58'05" E	18.49'

ANTHONY COLLINS  
W.D.B. 7-1-P.250

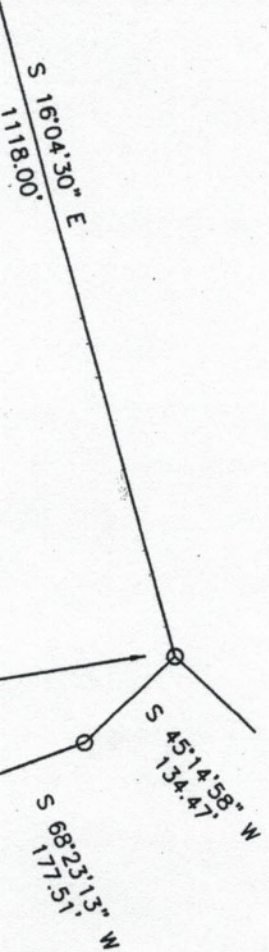

Janie C. Lamb, Register  
Hancock County Tennessee  
Instrument #: 7686  
Recorded  
4/4/2008 at 11:24 AM  
in Plat Cabinet  
2  
Pgs 47A-47A

Rec #: 6246  
Rec'd: 15.00  
State: 0.00  
Clerk: 0.00  
EDP: 2.00  
Total: 17.00